




# Typical Sections - Chain Bridge Road

## I-495 Bicycle/Pedestrian Improvements Phase II

### EXISTING CHAIN BRIDGE ROAD

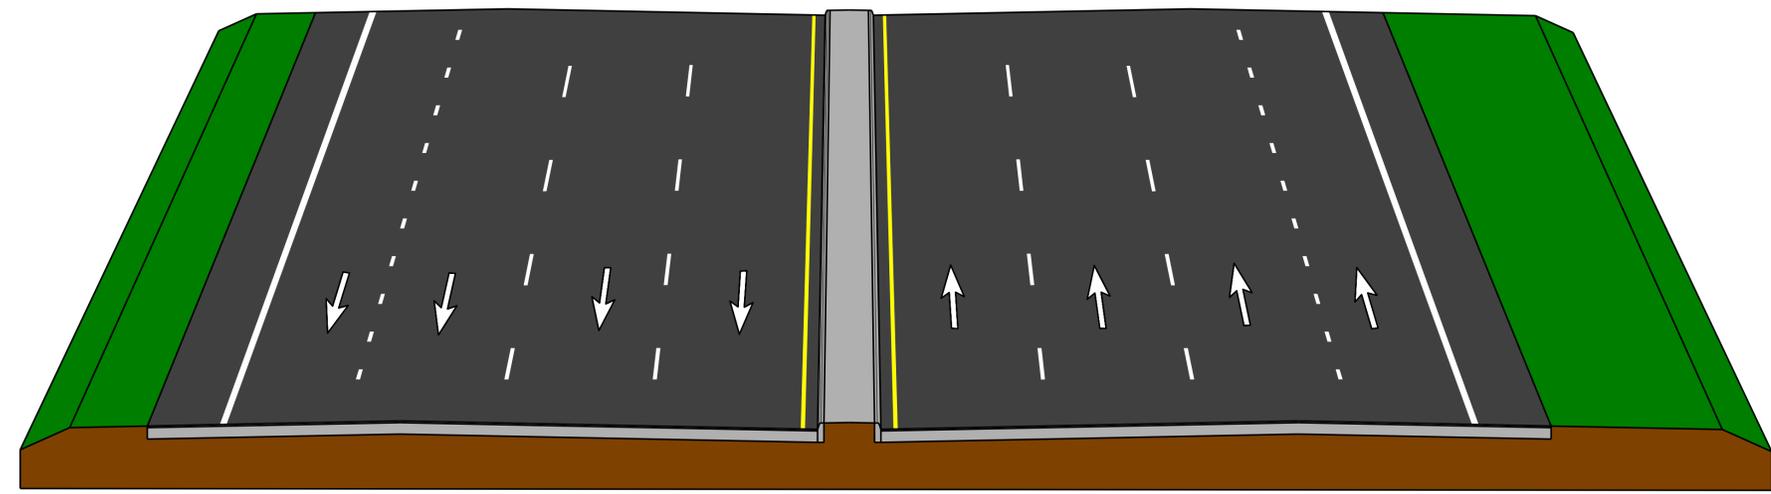

### LOOKING EAST

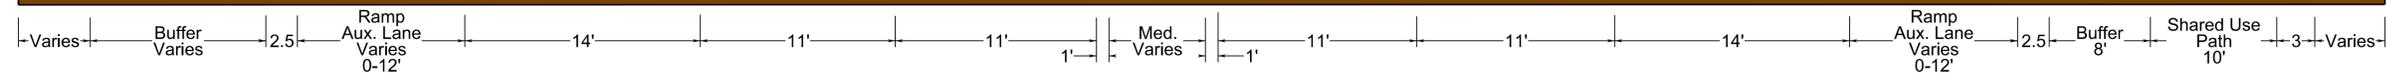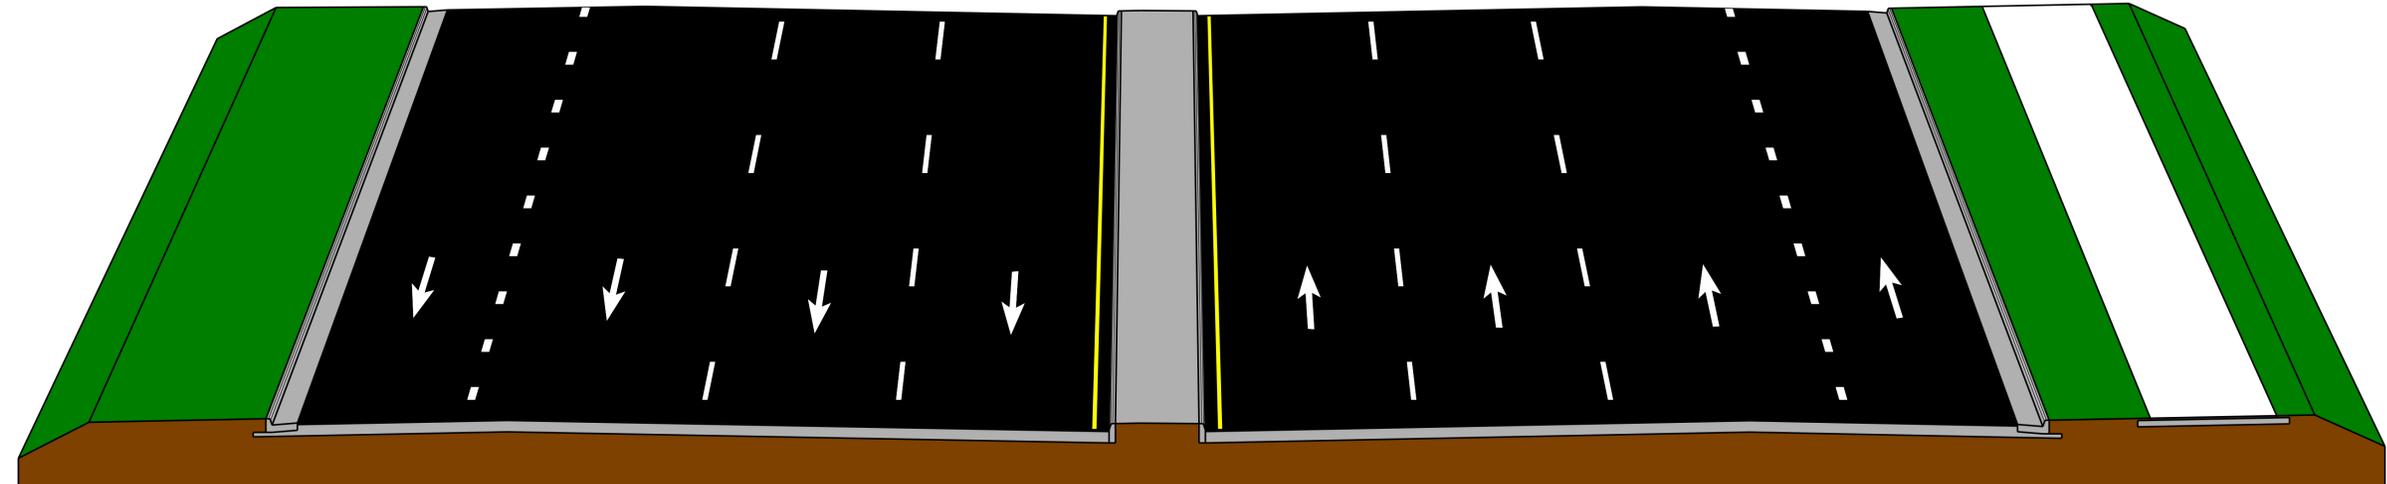

### PROPOSED CHAIN BRIDGE ROAD

NOT TO SCALE