


PROJECT MANAGER _____
 SURVEYED BY, DATE _____
 DESIGN BY *Dewberry Consultants, LLC* - (703) 289-4796
 SUBSURFACE UTILITY BY, DATE _____

OFFSET DIAMOND INTERCHANGE LAYOUT

EXHIBIT 4.3.1.1

REVISED	STATE	ROUTE	STATE PROJECT	SHEET NO.
	VA.	606	INFO 0606-088-653 C-501 0606-088-622 C-501, B-634	

DESIGN FEATURES RELATING TO CONSTRUCTION OR TO REGULATION AND CONTROL OF TRAFFIC MAY BE SUBJECT TO CHANGE AS DEEMED NECESSARY BY THE DEPARTMENT

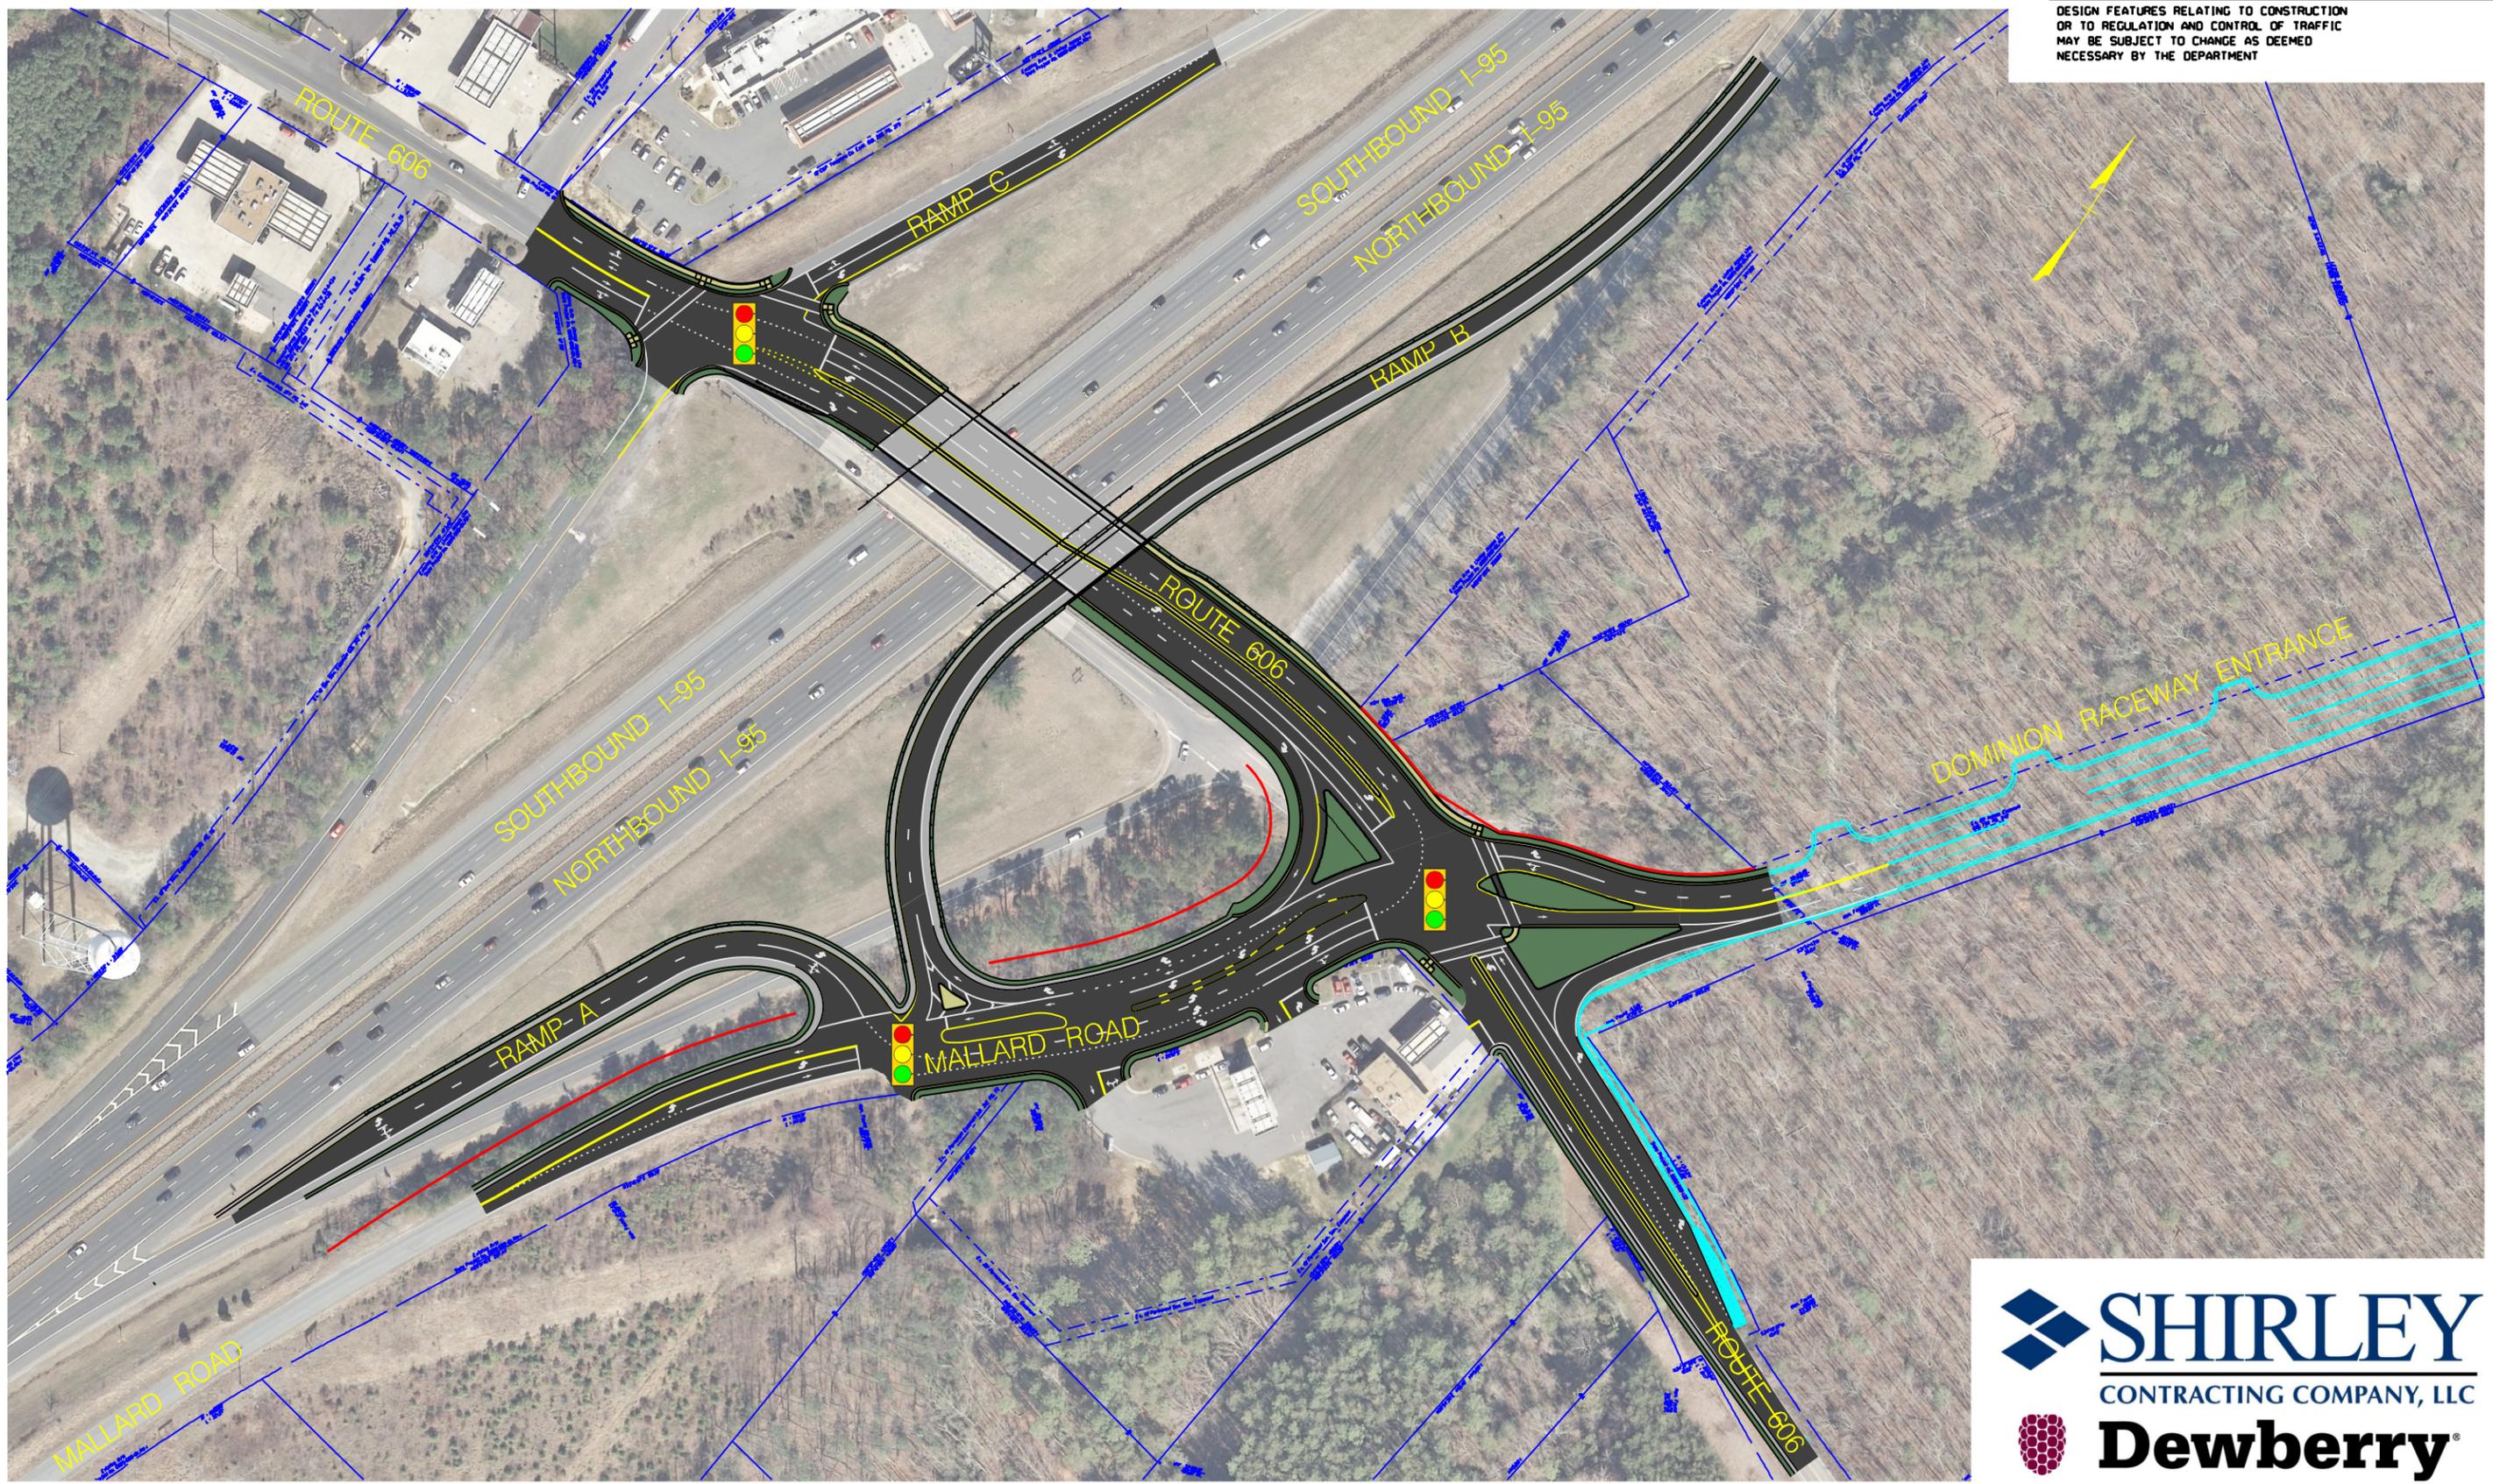


SHIRLEY
 CONTRACTING COMPANY, LLC

Dewberry

PROJECT	SHEET NO.
0606-088-653 0606-088-622	