

Aerial Overview

Pedestrian and Bicycle Upgrades on Leeland Road

Project Location




North Arrow & Scale



Legend

- Proposed Shared Use Path
- Existing Right of Way
- Proposed Limits of Construction - Cut
- Proposed Right of Way Line
- Proposed Limits of Construction - Fill
- Proposed Permanent Easement
- Proposed Temp. Construction Easement

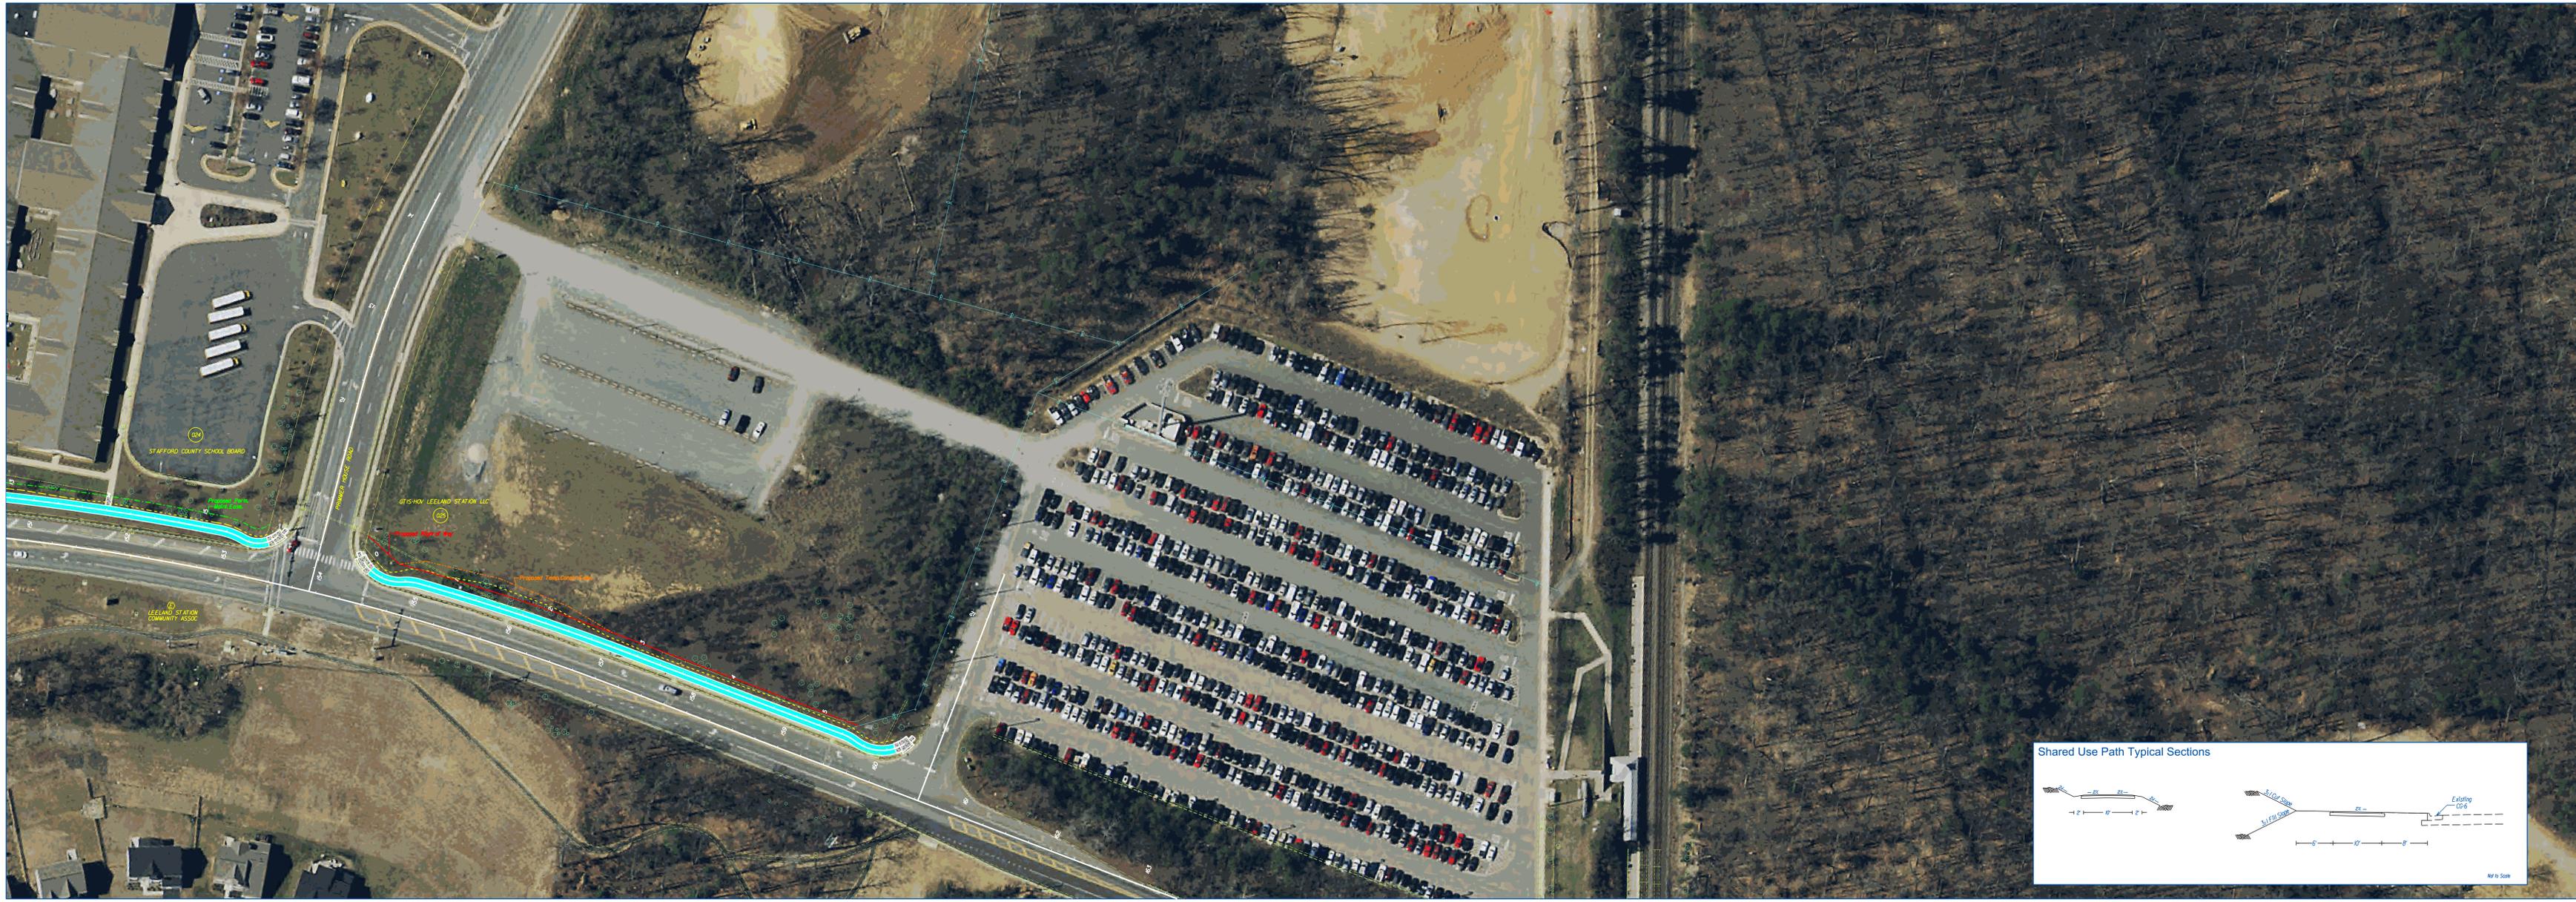

Contact Information

Curtis Holloway, P.E.
Project Manager
Virginia Department of Transportation
51 Dawson Road
Fredericksburg, Va 22405
Comments may also be sent to:
Fred.Comments@VDOT.Virginia.gov

Pedestrian and Bicycle Upgrades on Leeland Road
Stafford County, Virginia
0626-089-728
UPC 105477

These plans are unfinished and unapproved and are not to be used for any type of construction or the acquisition of right of way. Additional easements for utility relocations may be required beyond the proposed right-of-way shown on these plans.
Imagery Courtesy of the Commonwealth of Virginia copyright 2019.

