

PROJECT MANAGER: TRACEY HARMON (804) 371-6834
SURVEYED BY: DATE GEORGE GIBSON, SEPT 2016 (703) 674-5790
IMPLEMENTATION DESIGN BY: DATE JOE CATERINO, NOV 2017 (804) 729-9113

PIKES BRANCH STREAM RESTORATION CONCEPT PLAN

| REVISED | STATE | ROUTE | STATE PROJECT | SHEET NO. |
|---------|-------|-------|--------------------|-----------|
| | VA. | | 00000-029-22356817 | |

DESIGN FEATURES RELATING TO CONSTRUCTION OR TO REGULATION AND CONTROL OF TRAFFIC MAY BE SUBJECT TO CHANGE AS DEEMED NECESSARY BY THE DEPARTMENT



Looking upstream at uppermost end.



Extreme erosion on banks.





Failing erosion measures



Extreme erosion on banks.



Failing Gabion wall

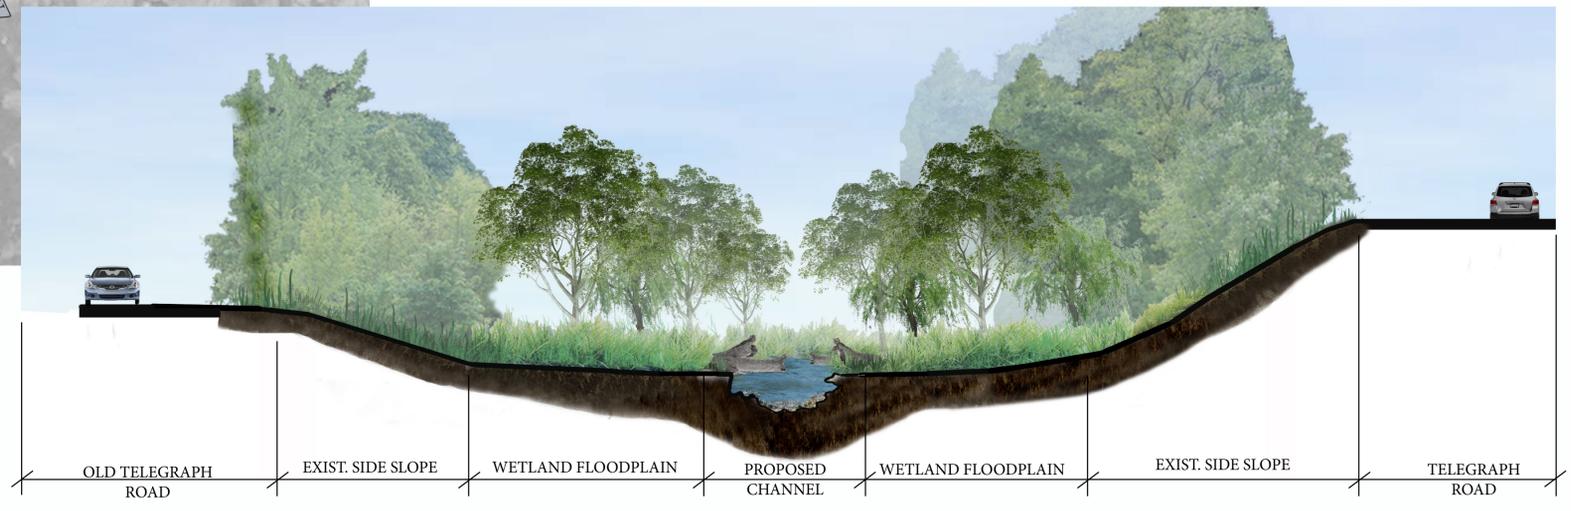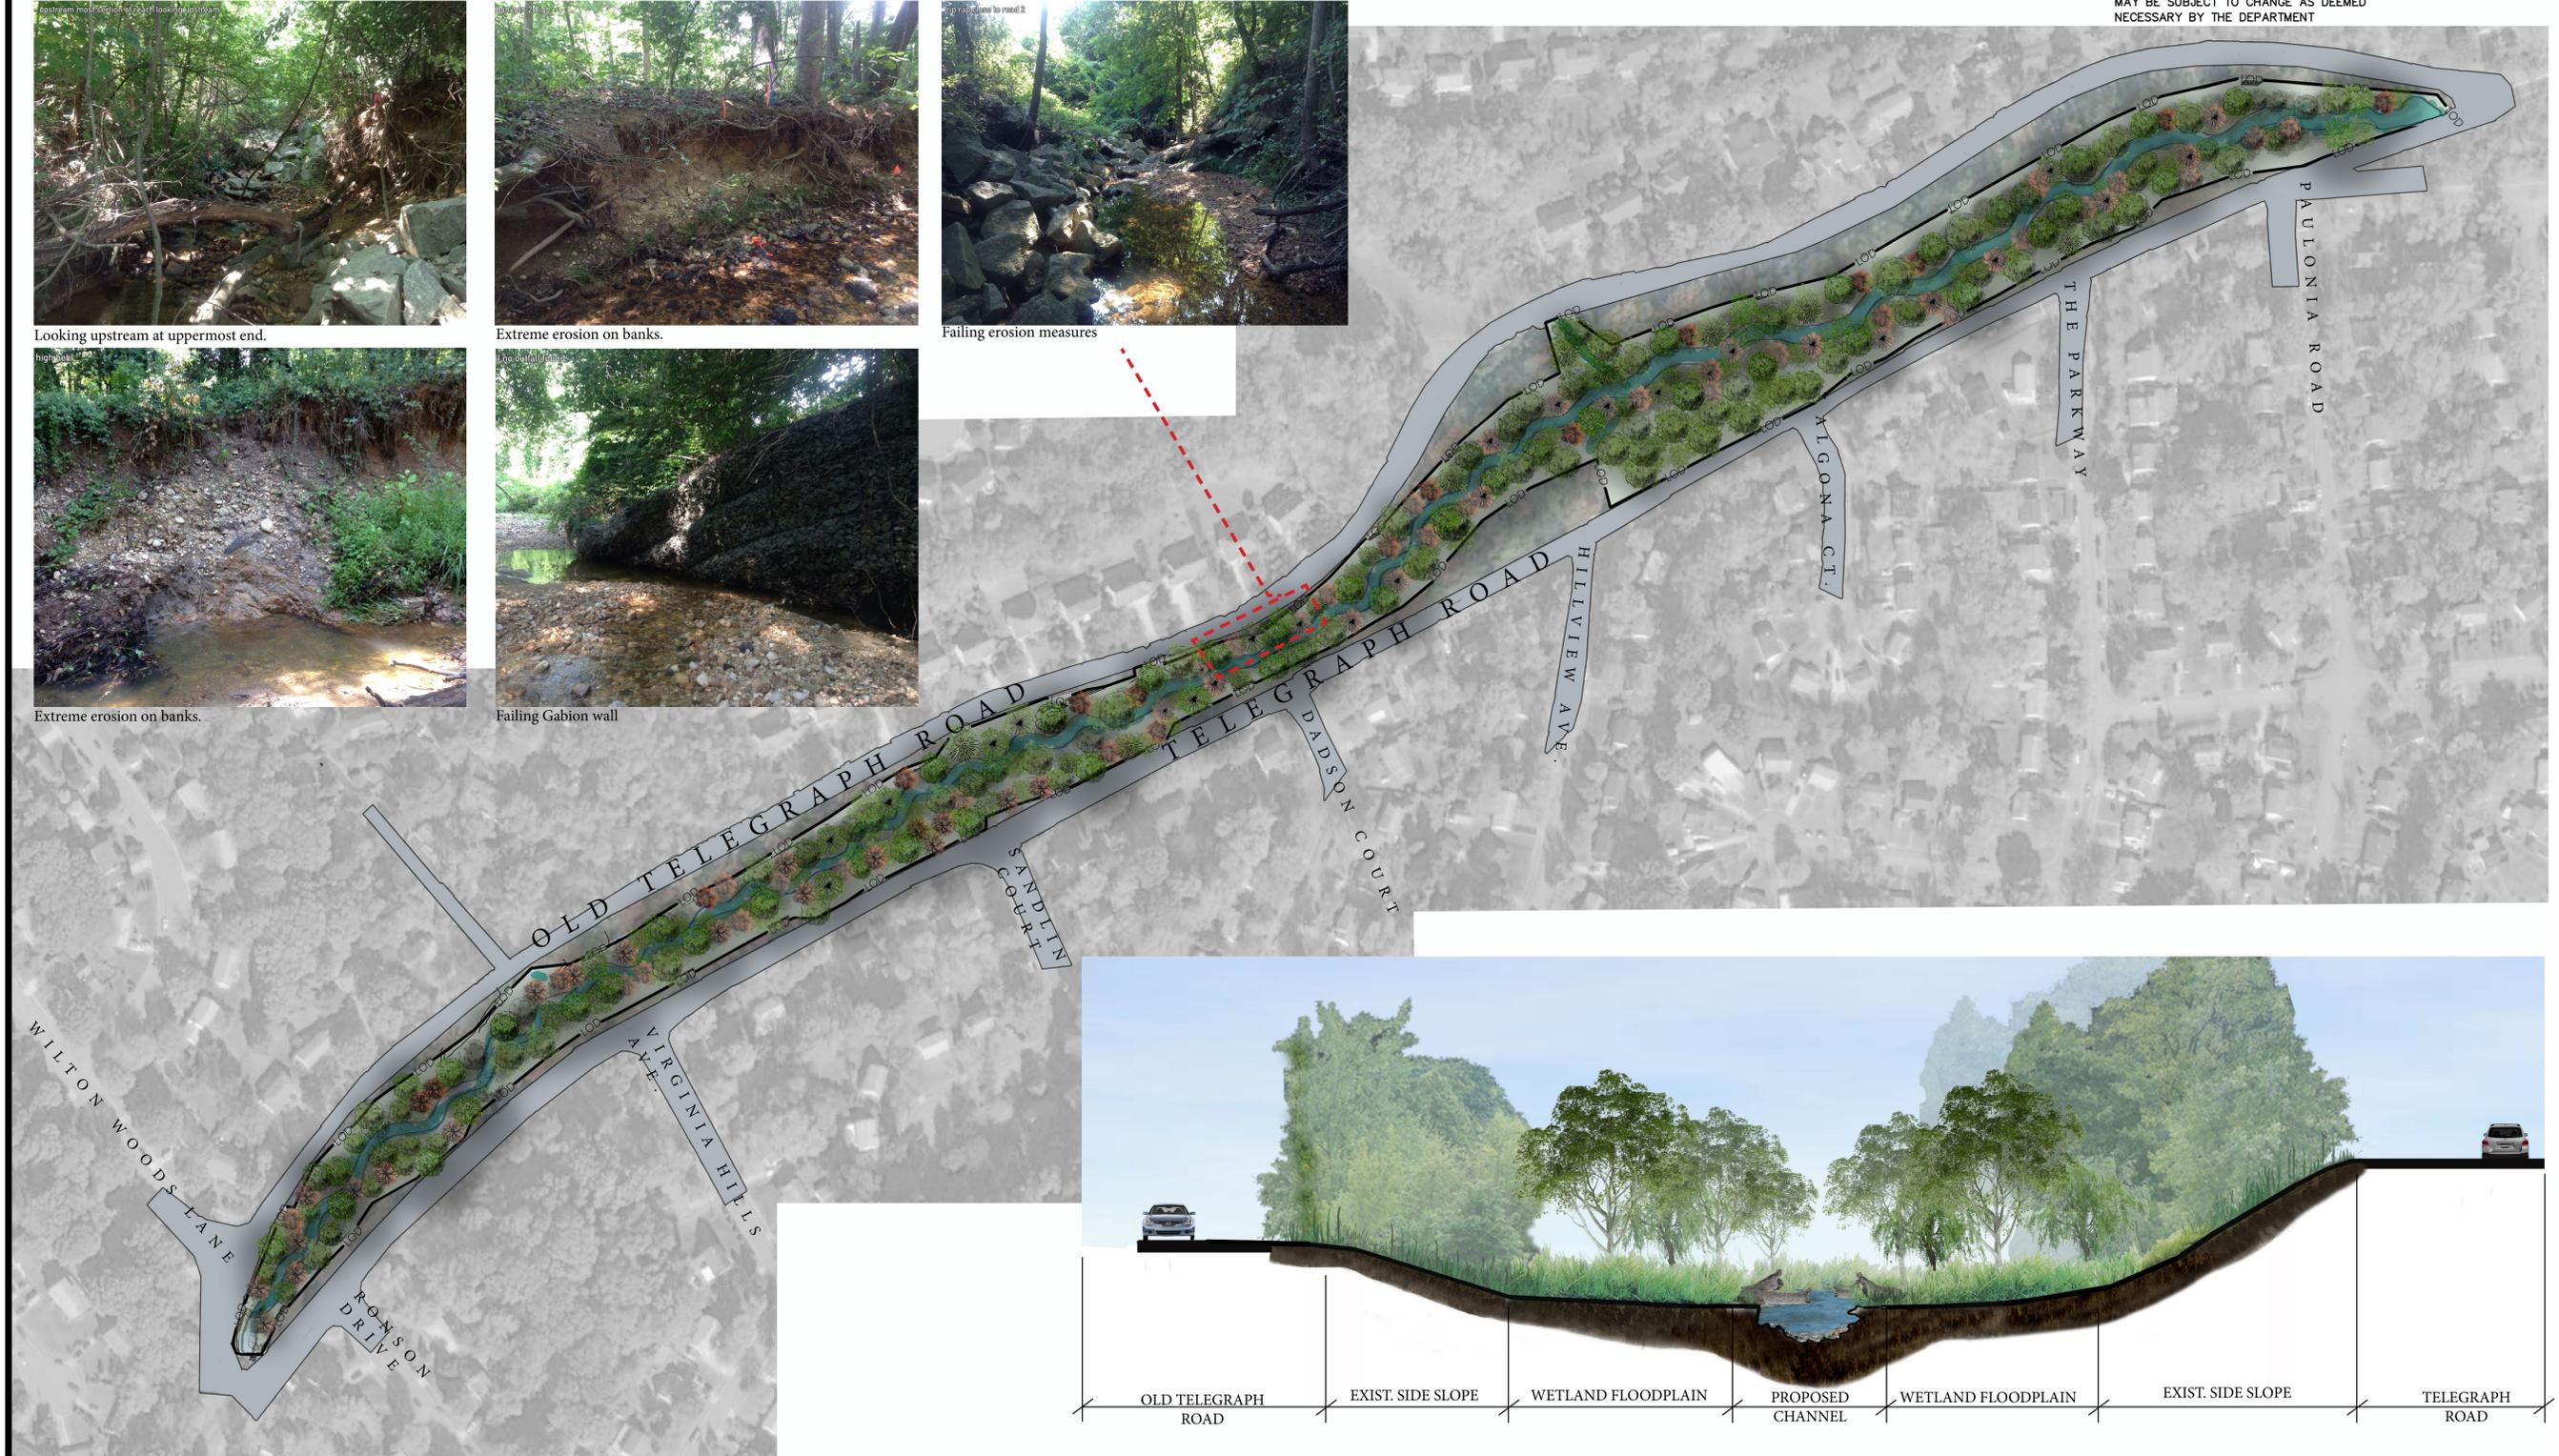

\$TIME\$STAMP\$

| PROJECT | SHEET NO. |
|--------------------|-----------|
| 00000-029-22356817 | |