


# Proposed Single-Lane Roundabout (With Potential Future Improvements By Developer) Intersection of U.S. Route 15 and Route 53

Project Location

Palmyra Fluvanna



North Arrow & Scale

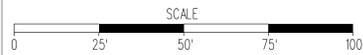

Legend

	Proposed Road/Entrance		Existing Right of Way
	Proposed Grass Median		Proposed Right of Way Line
	Proposed Concrete Sidewalk, and, Curb and Gutter		Existing Roadway
	Proposed Concrete Median		Property Line
	Proposed Concrete Truck Apron		
	CONCEPT ONLY: To be Designed and Built by Developer		

Contact Information

John Rose  
Project Manager  
Virginia Department of Transportation  
1601 Orange Road  
Culpeper, Va 22701


Comments may also be sent to:  
john.rose1@VDOT.Virginia.gov

Intersection improvements at Rte.15 and Rte. 53  
Palmyra, Virginia

State Project Number:0015-032-572  
UPC: 98213  
Federal Project Number:STP:032-7(032)

These plans are unfinished and unapproved and are not to be used for any type of construction or the acquisition of right of way. Additional easements for utility relocations may be required beyond the proposed right-of-way shown on these plans.

Imagery Courtesy of the Commonwealth of Virginia copyright 2009/2010.

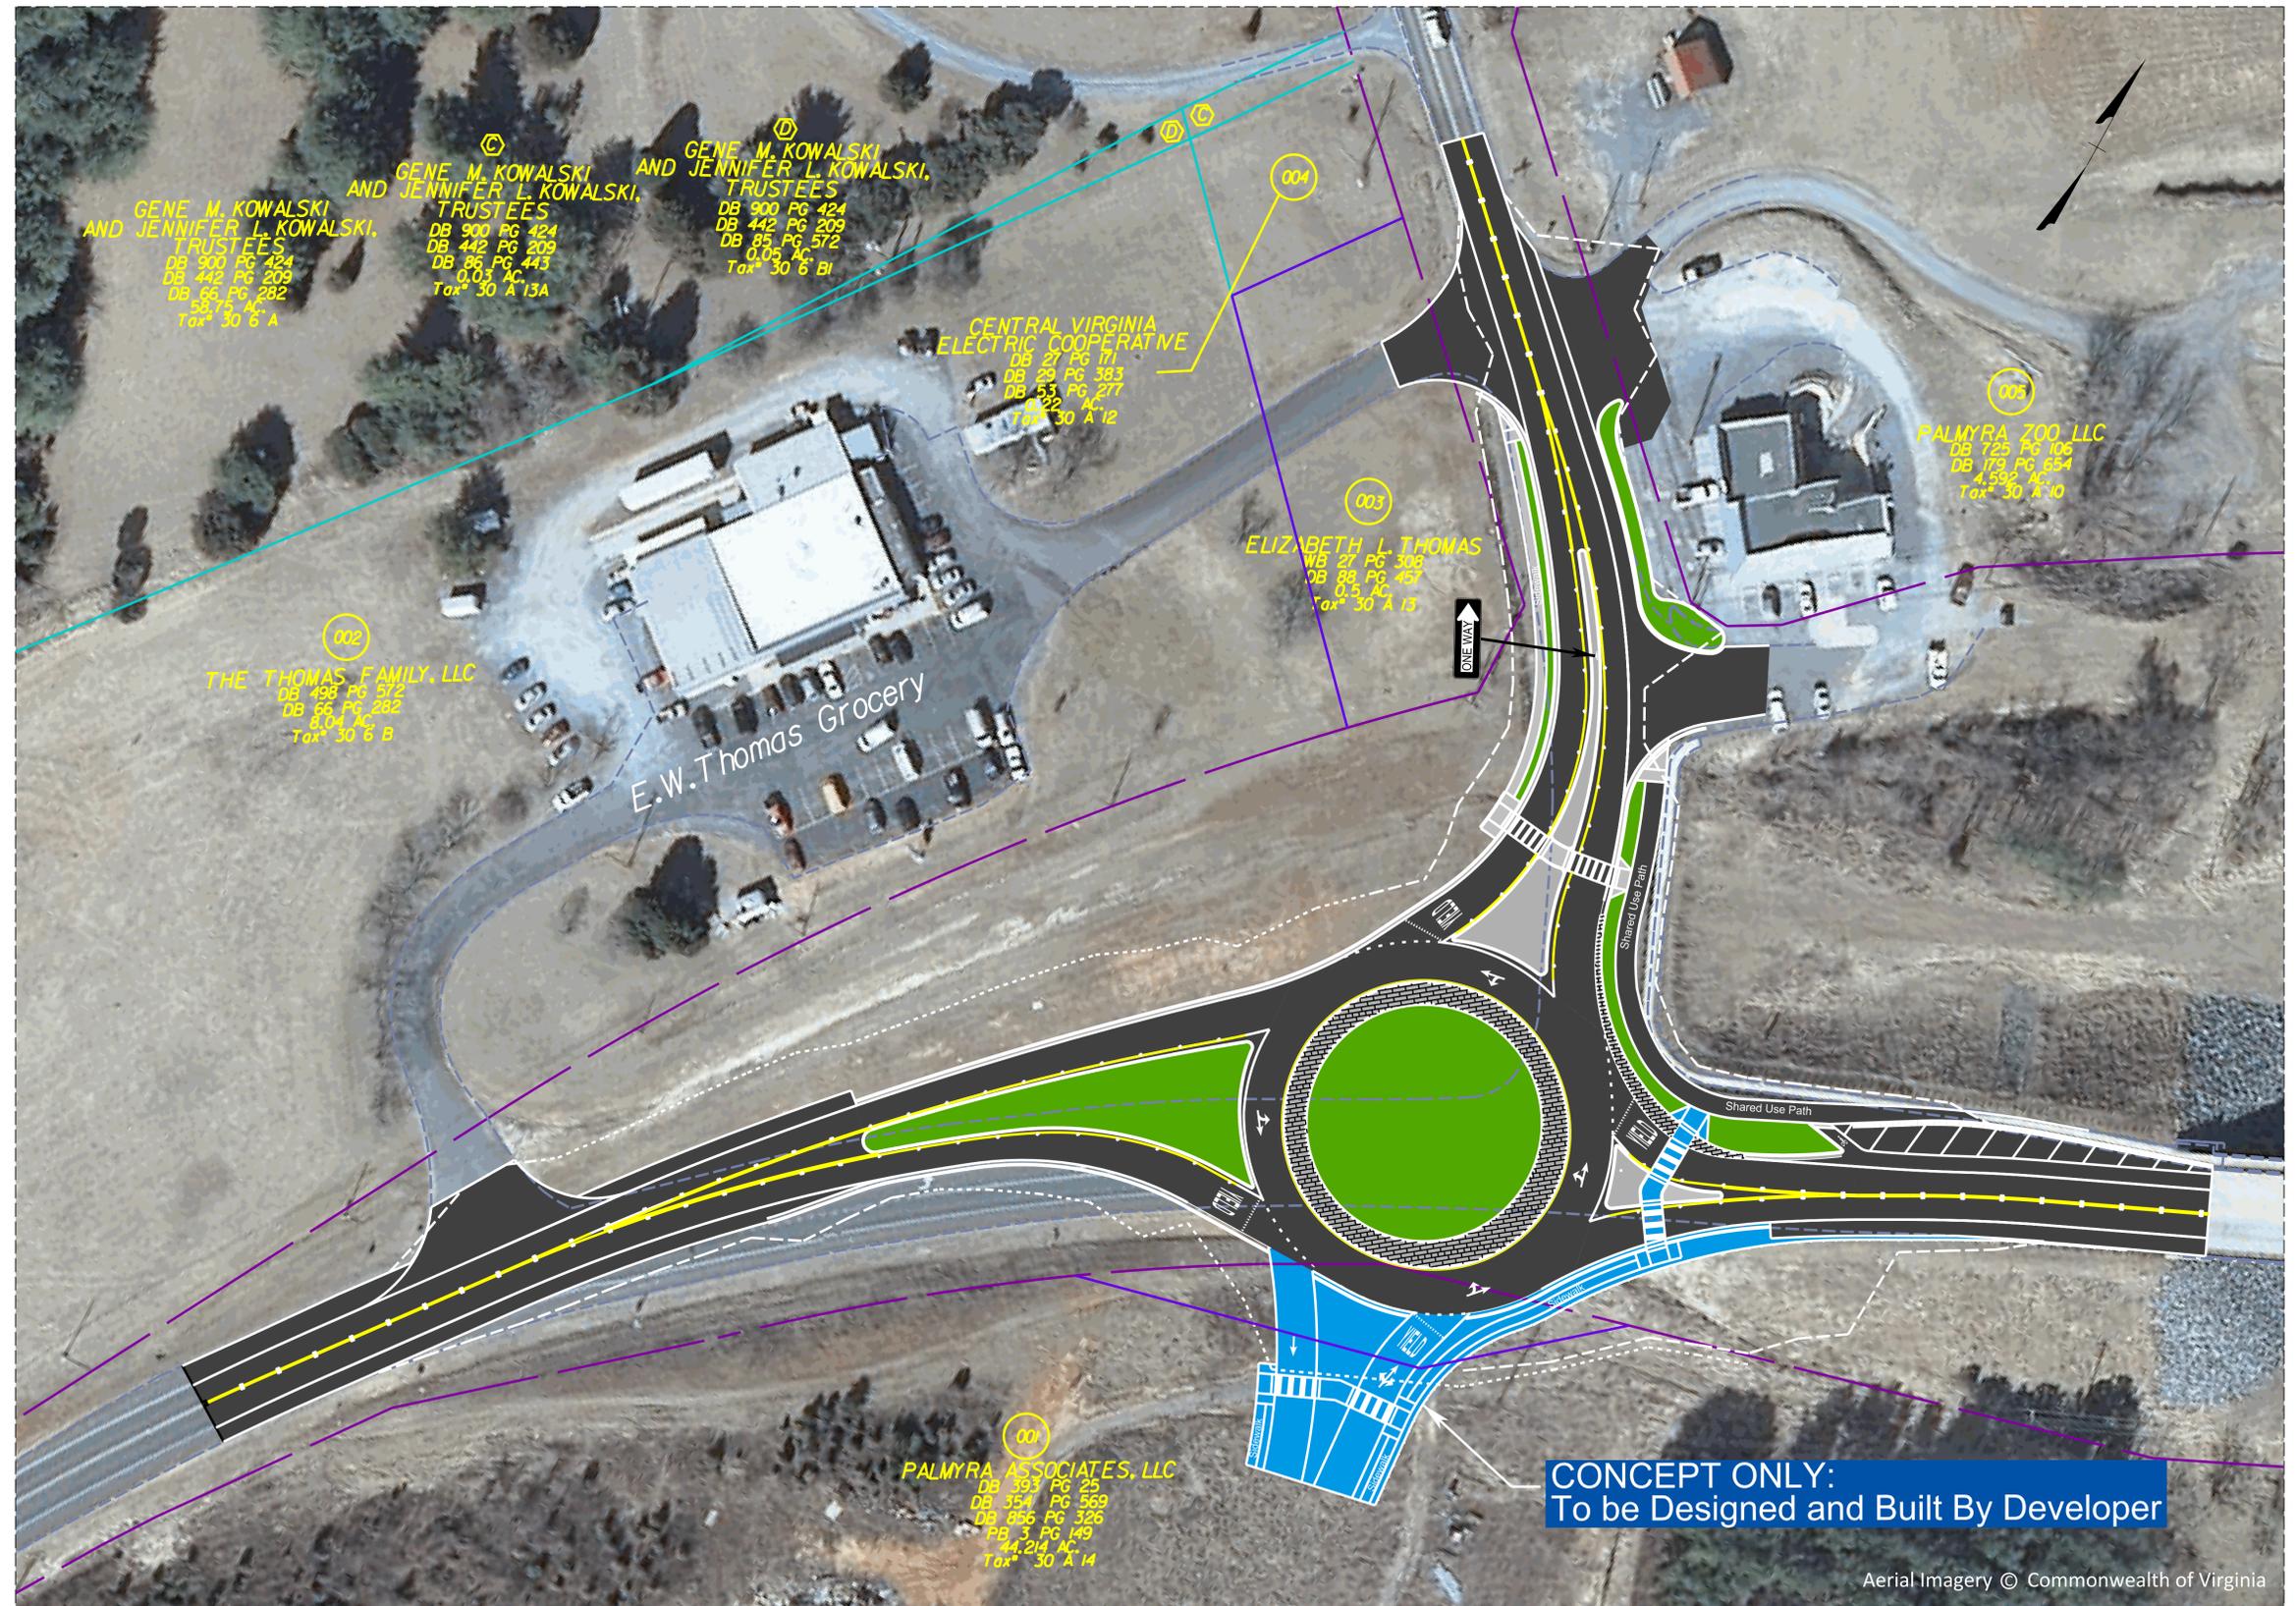

**CONCEPT ONLY:  
To be Designed and Built By Developer**