




Virginia Department of Transportation

Route 122 Moneta Road Improvements

August 3, 2016 Public Hearing

Project No. 122-009-103, C501, B602

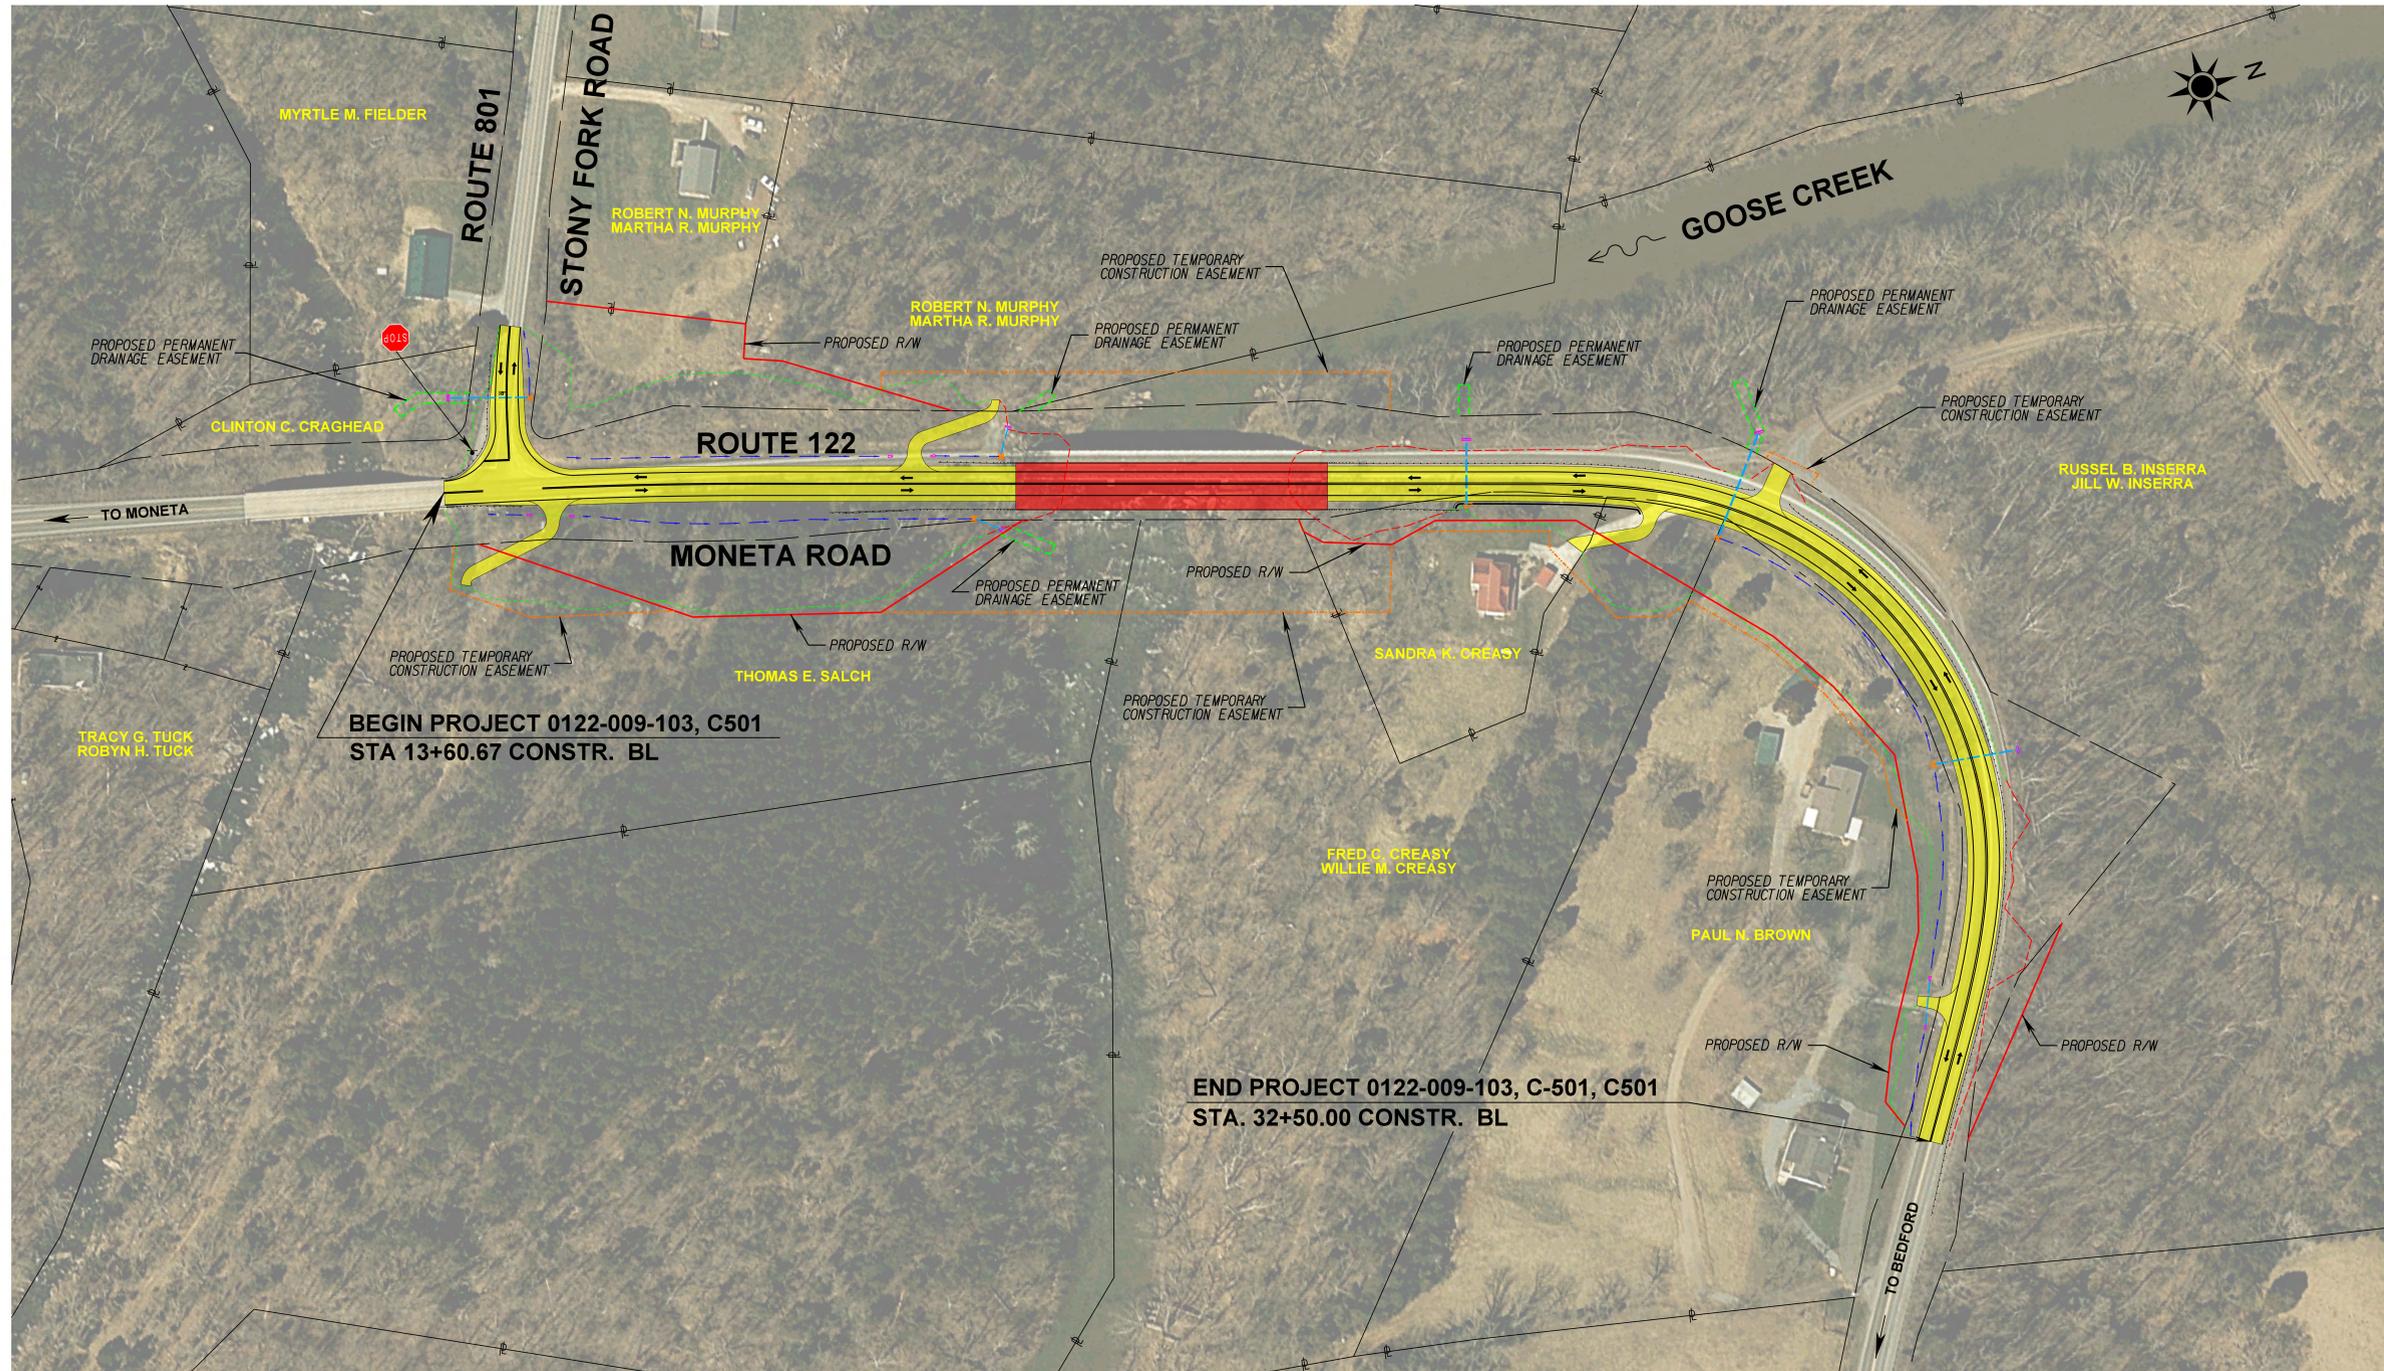

Project Location



North Arrow & Scale



Legend

	Proposed Road		Existing Right of Way
	Proposed Bridge		Proposed Right of Way Line
	Proposed Limits of Construction - Cut		Proposed Permanent Drainage Easement
	Proposed Limits of Construction - Fill		Proposed Temp. Construction Easement
	Property Lines		Proposed Ditch
	Proposed Storm Drain Pipe		Grate
			End Wall or End Section

Contact Information

Jesse Weitzenfeld
Project Manager
Virginia Department of Transportation
731 Harrison Avenue
Salem, VA 24153

Comments may also be sent to:
jesse.weitzenfeld@VDOT.Virginia.gov

Route 122 Moneta Road
County of Bedford, Virginia

Project Number 0122-009-103
UPC 00673

These plans are unfinished and unapproved and are not to be used for any type of construction or the acquisition of right of way. Additional easements for utility relocations may be required beyond the proposed right-of-way shown on these plans.

Imagery Courtesy of the Commonwealth of Virginia copyright 2016.