


TYPICAL SECTIONS

Rte.29 Business (Main St.) Over Staunton River & NS Railway Bridge Replacement

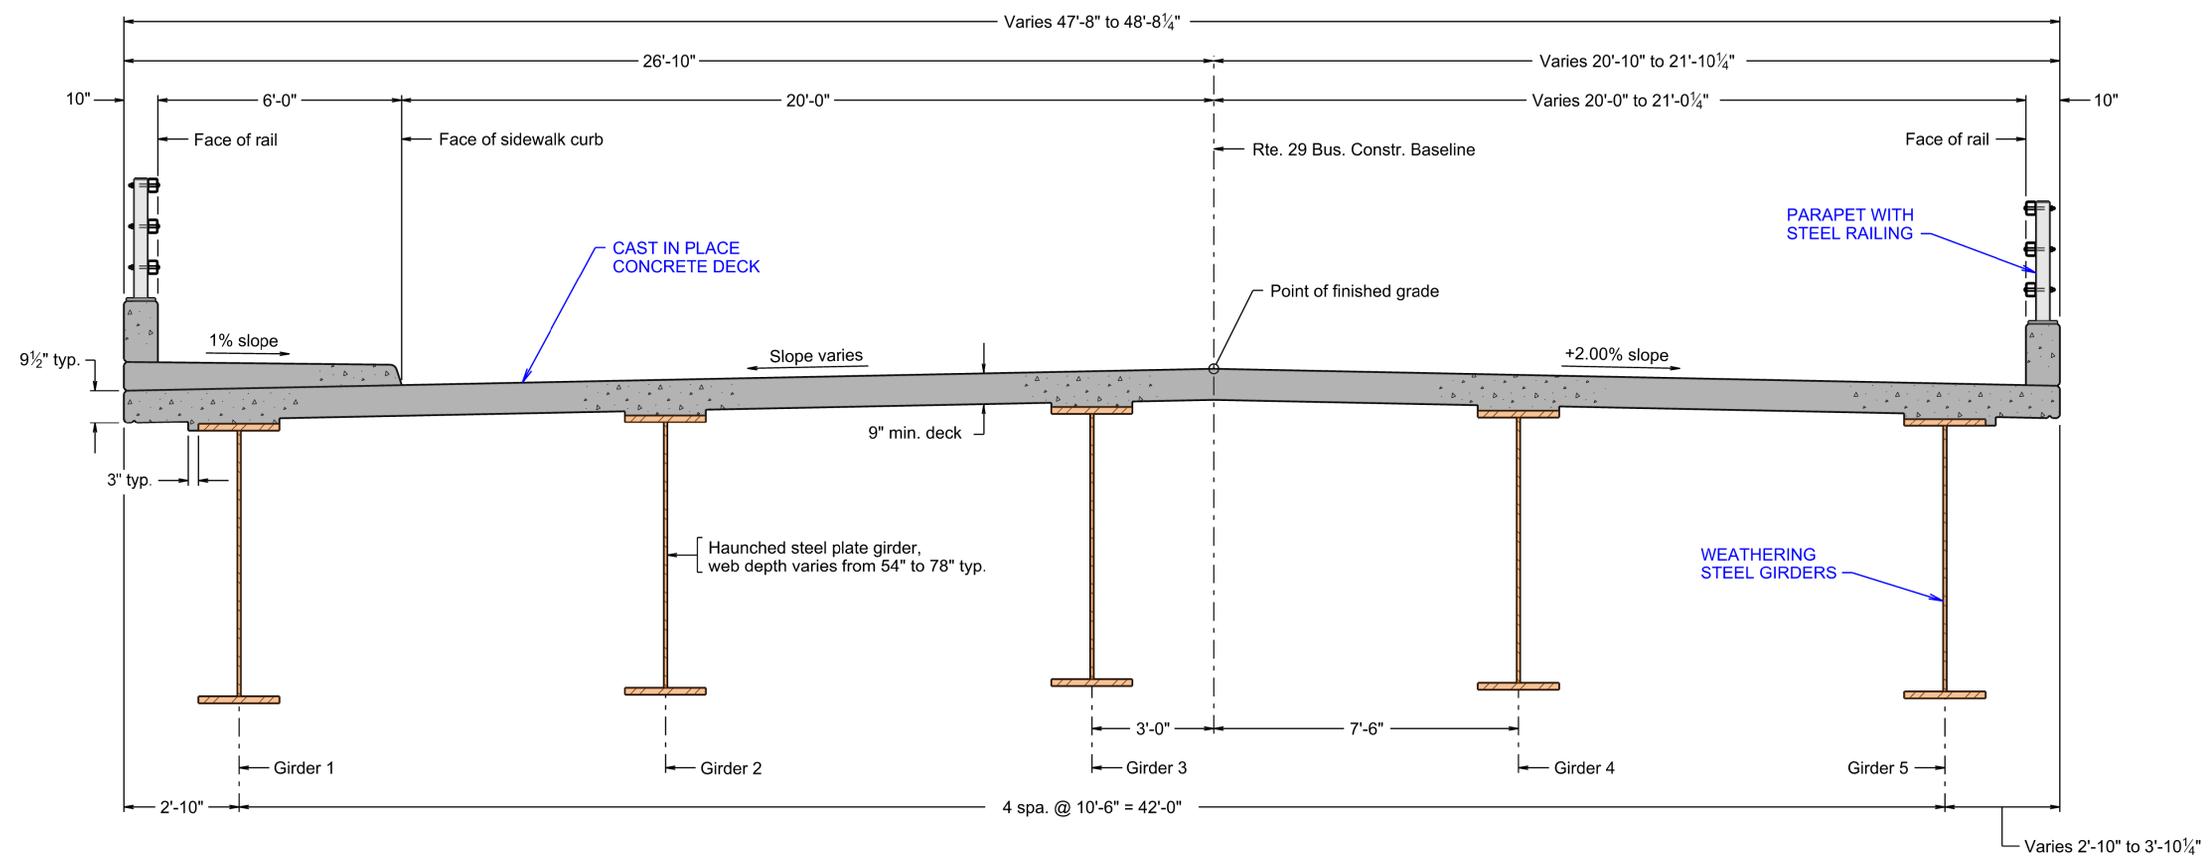

TRANSVERSE SECTION

Looking ahead station (North)