
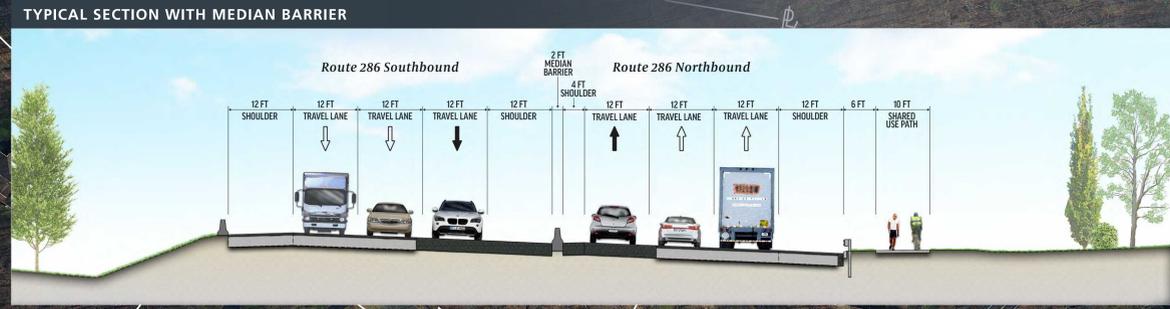


Route 286 (Fairfax County Parkway) Widening between Route 29 (Lee Highway) and Route 123 (Ox Road) and Popes Head Road Interchange

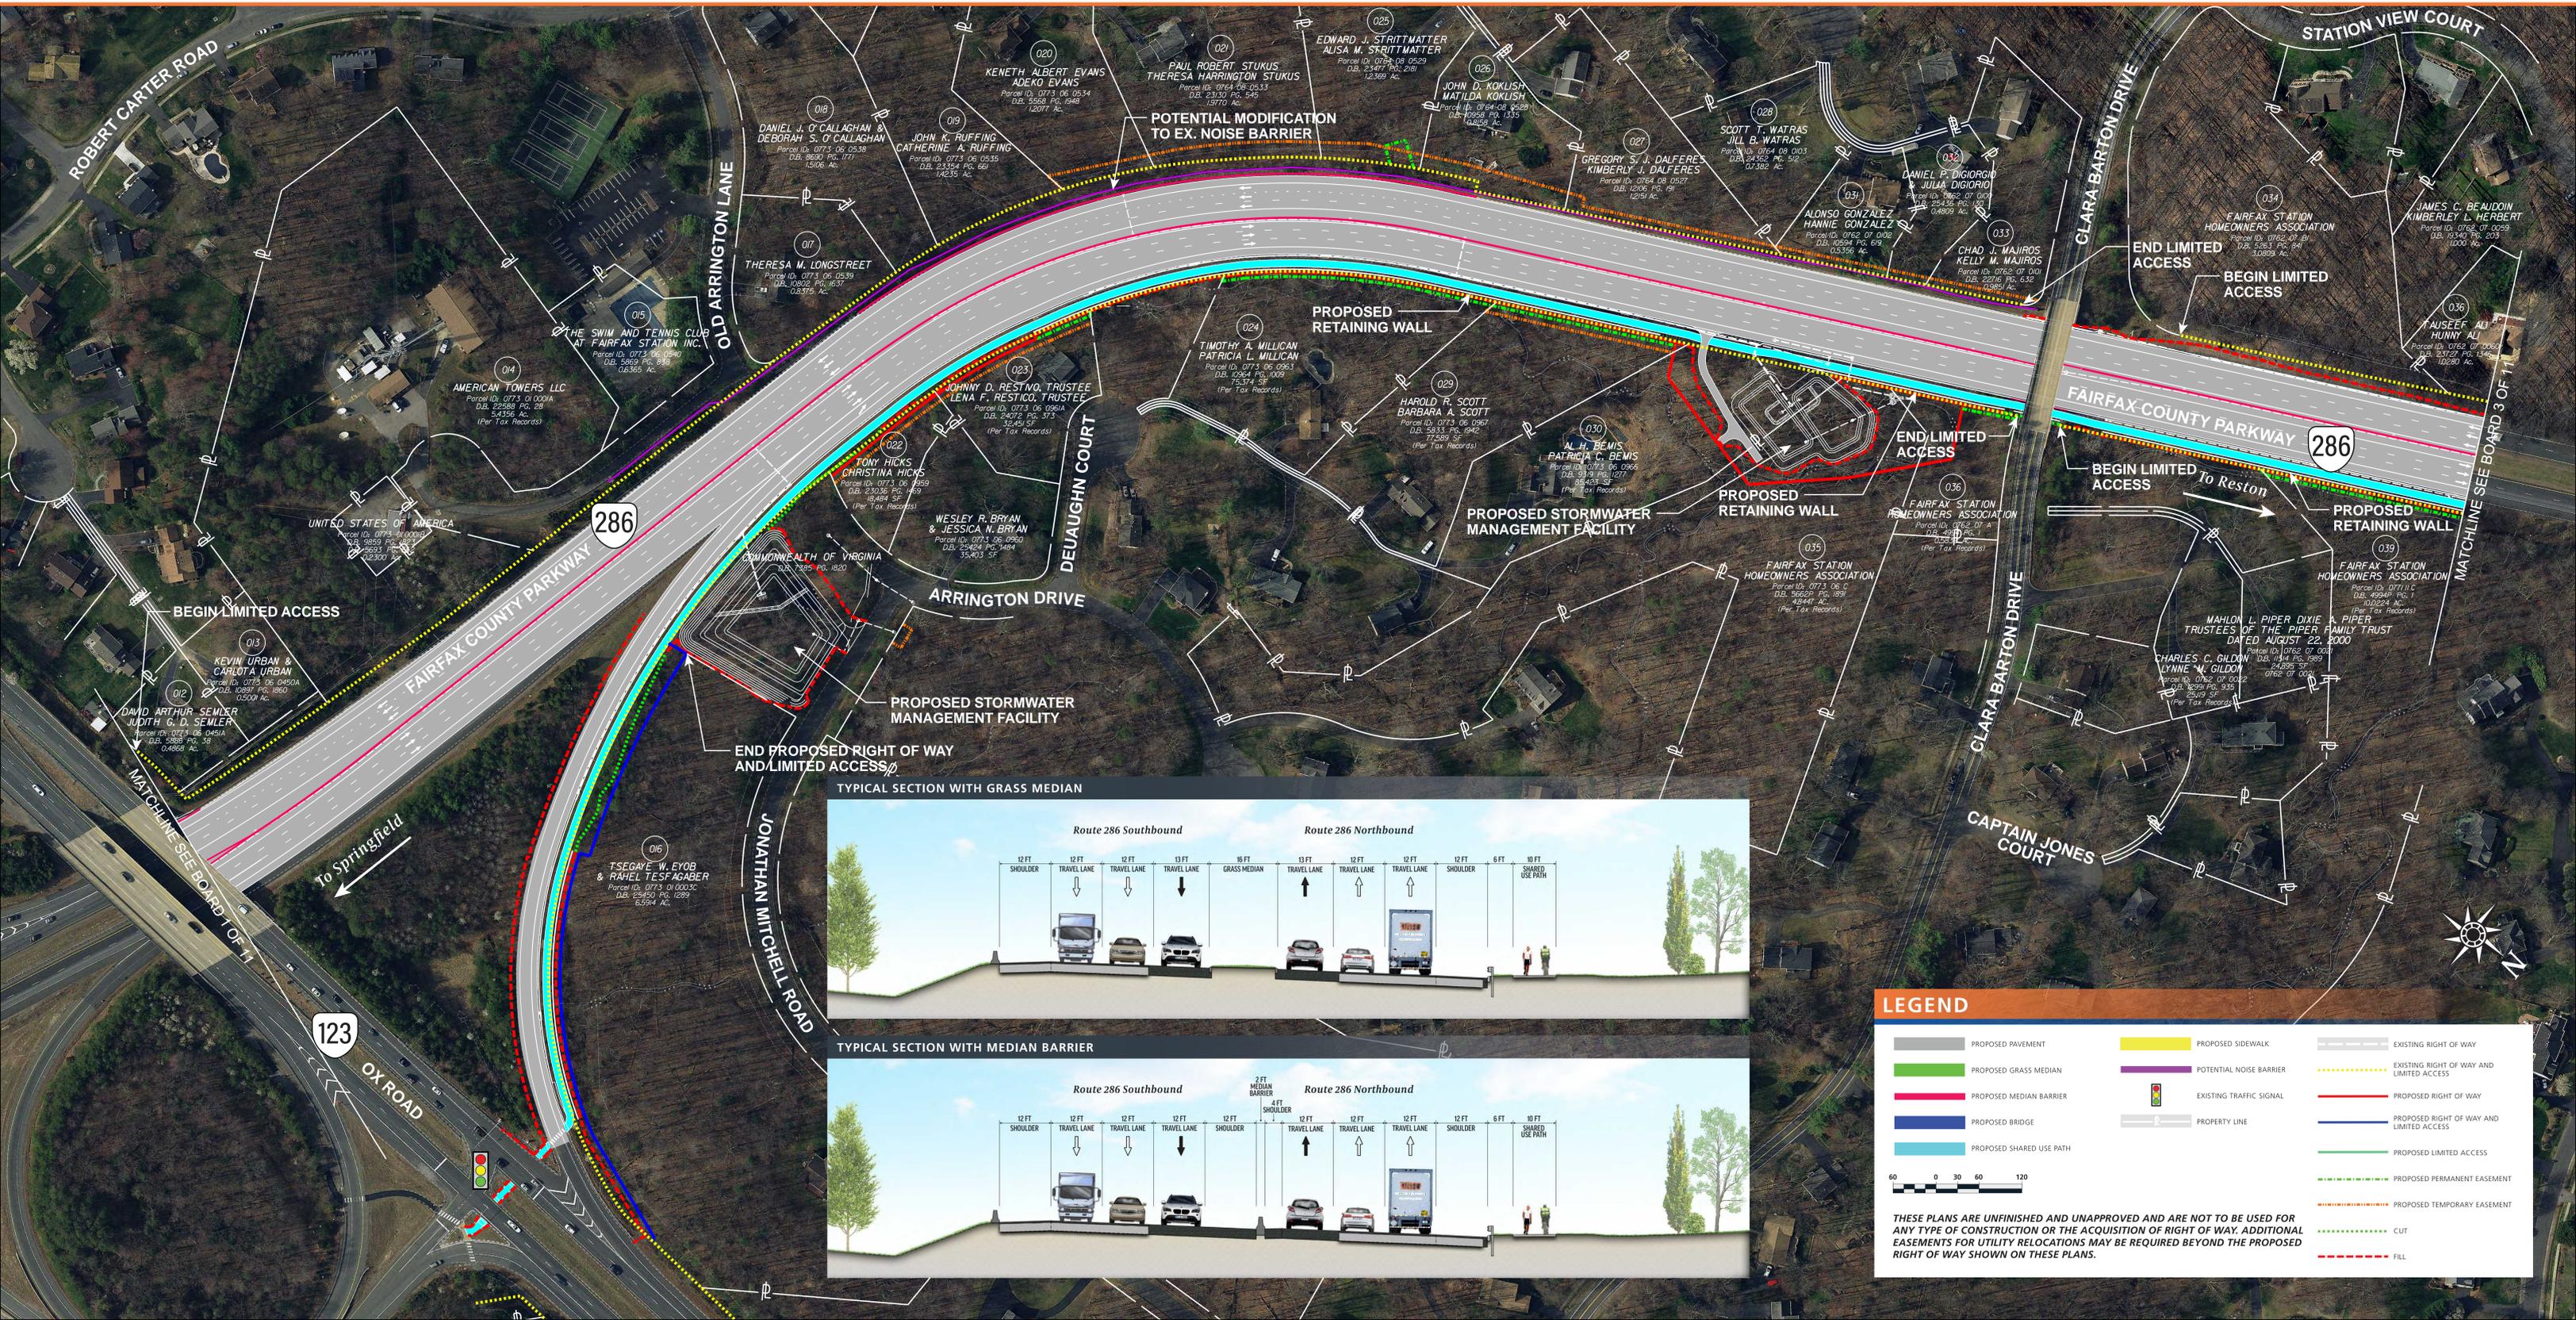

LEGEND

60 0 30 60 120

THESE PLANS ARE UNFINISHED AND UNAPPROVED AND ARE NOT TO BE USED FOR ANY TYPE OF CONSTRUCTION OR THE ACQUISITION OF RIGHT OF WAY. ADDITIONAL EASEMENTS FOR UTILITY RELOCATIONS MAY BE REQUIRED BEYOND THE PROPOSED RIGHT OF WAY SHOWN ON THESE PLANS.