

Aerial Overview (1 of 3)

US Route 460 Bypass Interchange and Southgate Drive Relocation

Project Location



North Arrow & Scale



Legend

Proposed Road	Existing Right of Way
Proposed Bridge	Existing Property Line
Proposed Box Culvert for Grade Separated Trail Crossing	Proposed VDOT Limited Access Right of Way Line
Proposed Shared Use Path	Proposed VT/Blacksburg Right of Way Line
Proposed Access Road	Proposed Permanent Drainage Easement
Proposed Grass Median	Proposed Temp. Construction Easement
Proposed Concrete Median	Proposed Airport Right of Way Line
Stormwater Management Basin	Proposed Airport Easement
Proposed Pavement Removal	Proposed Airport Improvements (By Others)
Signal	Proposed Limits of Construction - Cut
	Proposed Limits of Construction - Fill
	Proposed Retaining Wall

Contact Information

Phillip V. Hammack, P.E.
Project Manager
Virginia Department of Transportation
731 Harrison Avenue
Salem, VA 24153

Comments may also be sent to:
Phillip.Hammack@VDOT.Virginia.gov

US Route 460 Bypass Interchange and Southgate Drive Relocation
Blacksburg, Virginia


State Project Number: FO(0460-150-204, P101, R201, C501, B601, B602)
UPC 36423

Federal Project Number: STP-5150-1(64) (PE)

These plans are unfinished and unapproved and are not to be used for any type of construction or the acquisition of right of way. Additional easements for utility relocations may be required beyond the proposed right-of-way shown on these plans.

Imagery Courtesy of the Commonwealth of Virginia copyright 2011.

Match Line - Aerial Overview (3 of 3)

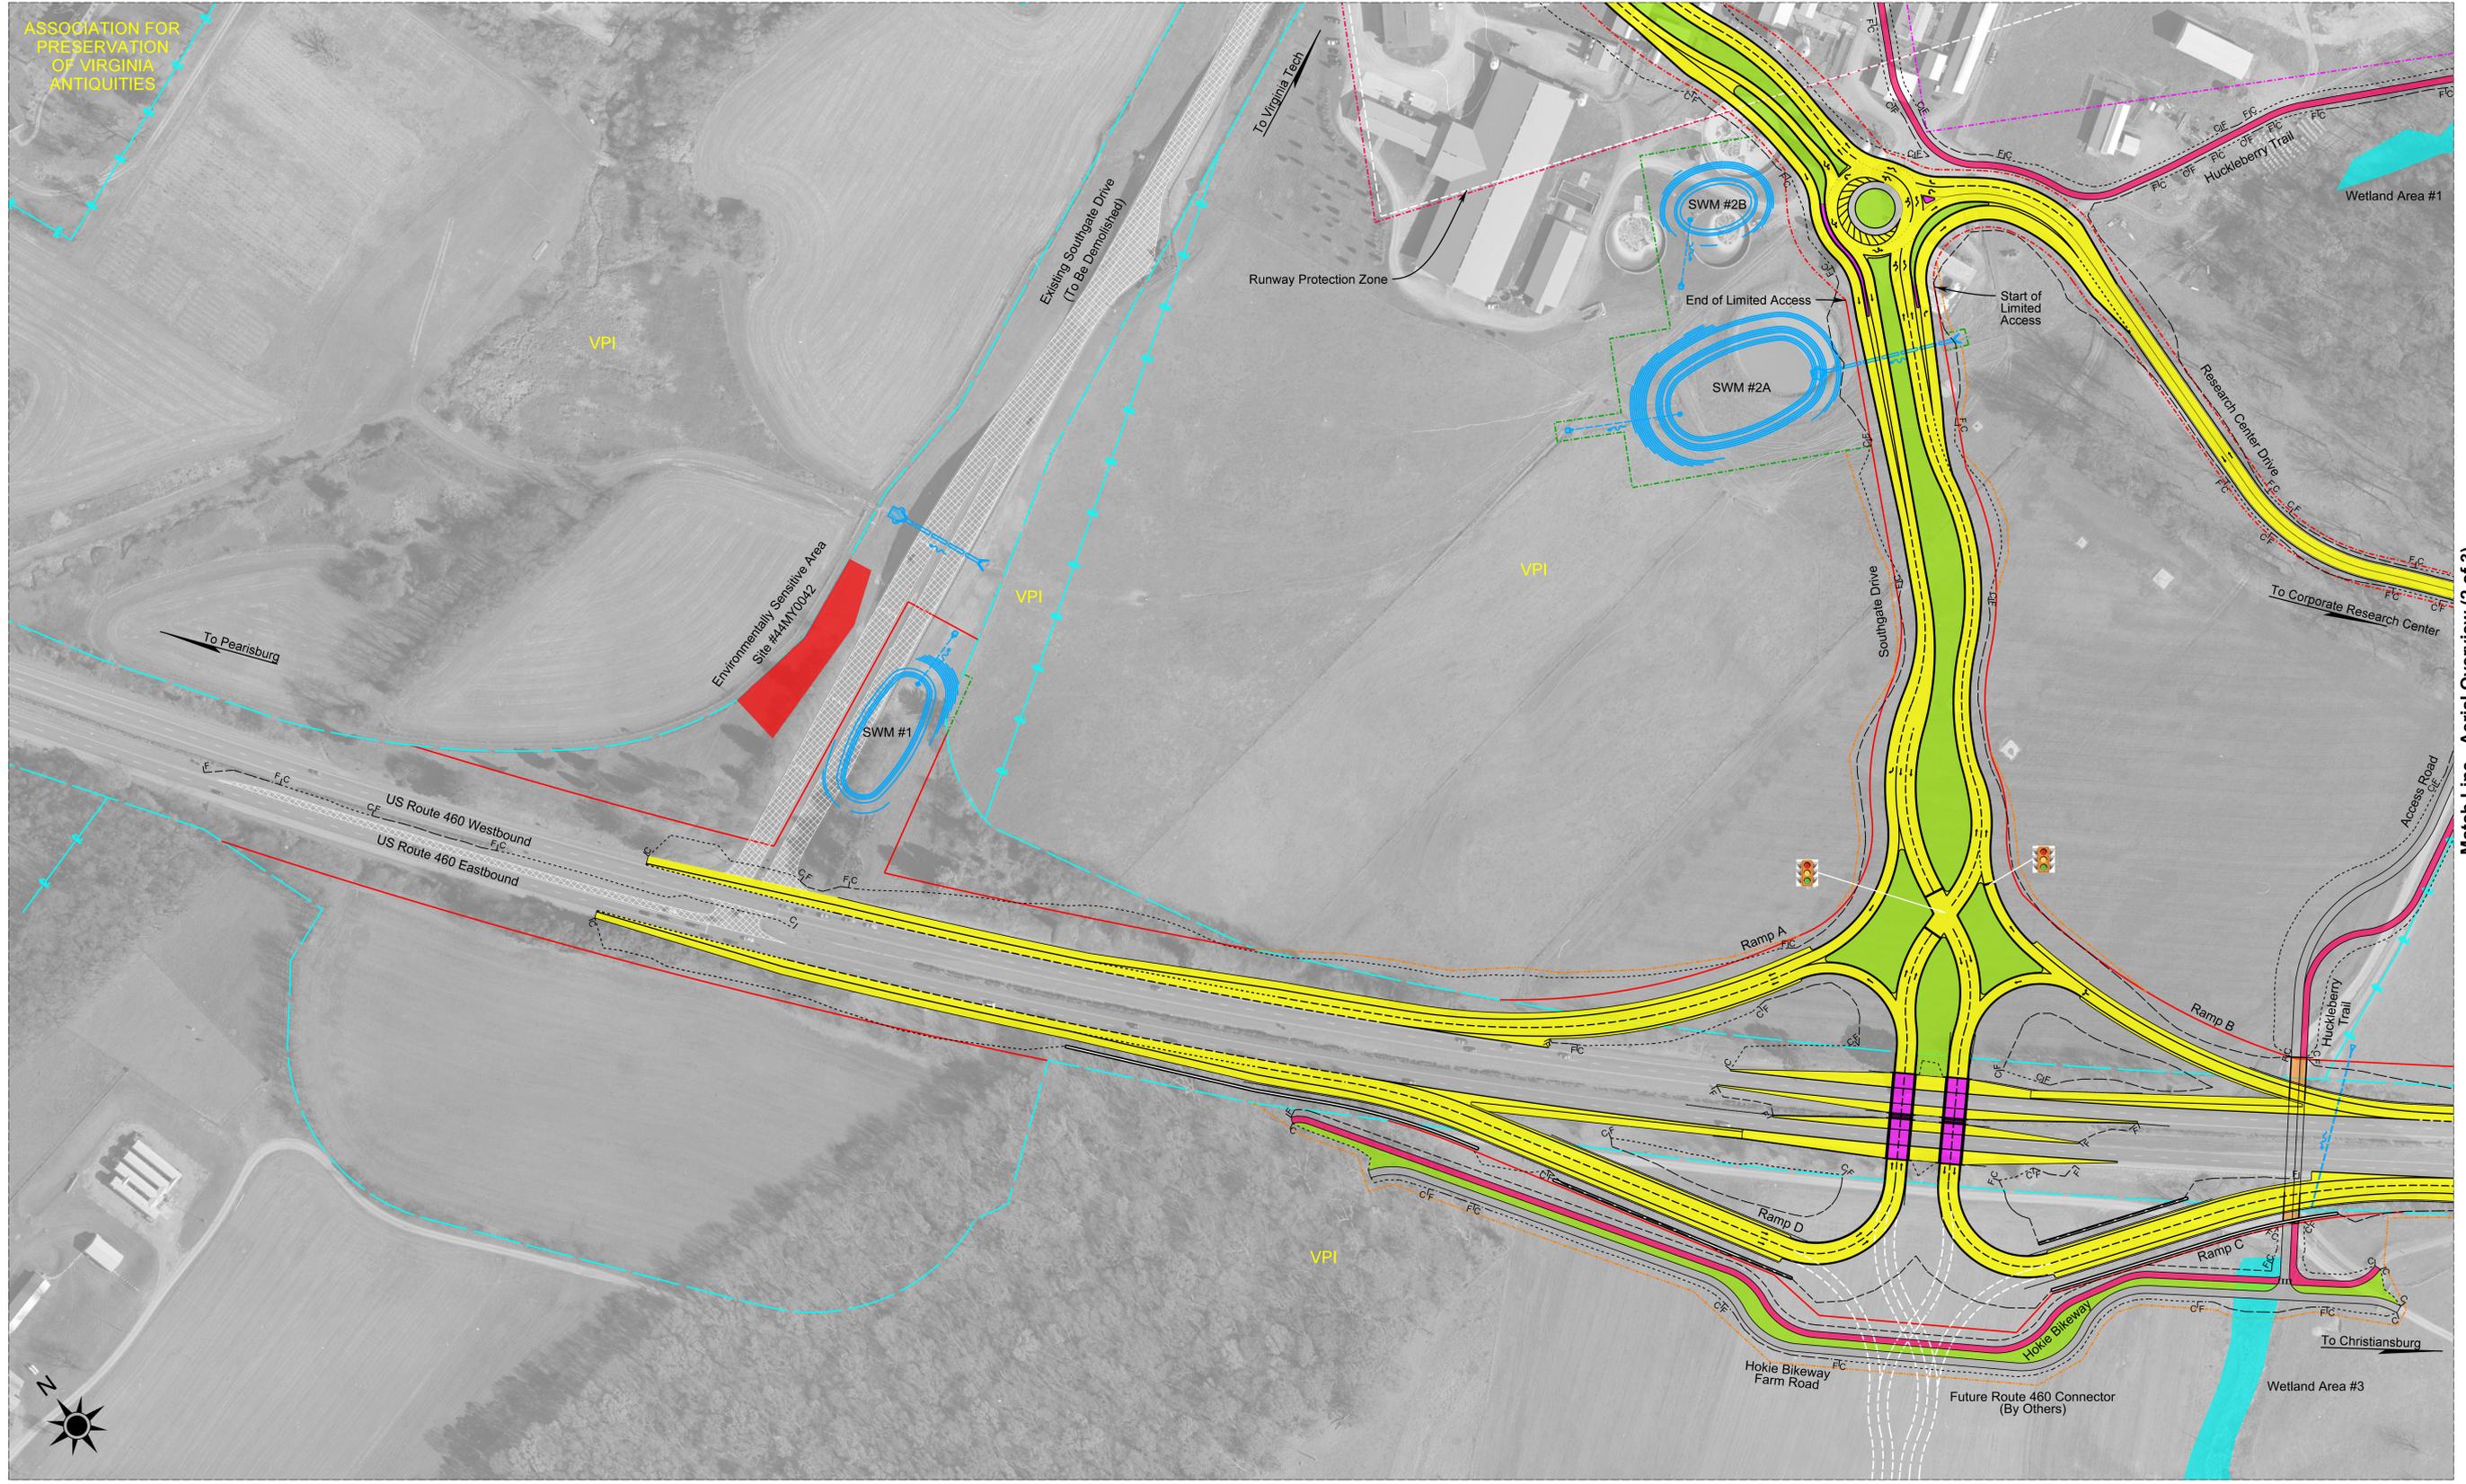

Match Line - Aerial Overview (2 of 3)